



Rodeo-Chediski Fire


Proposed Road Sections

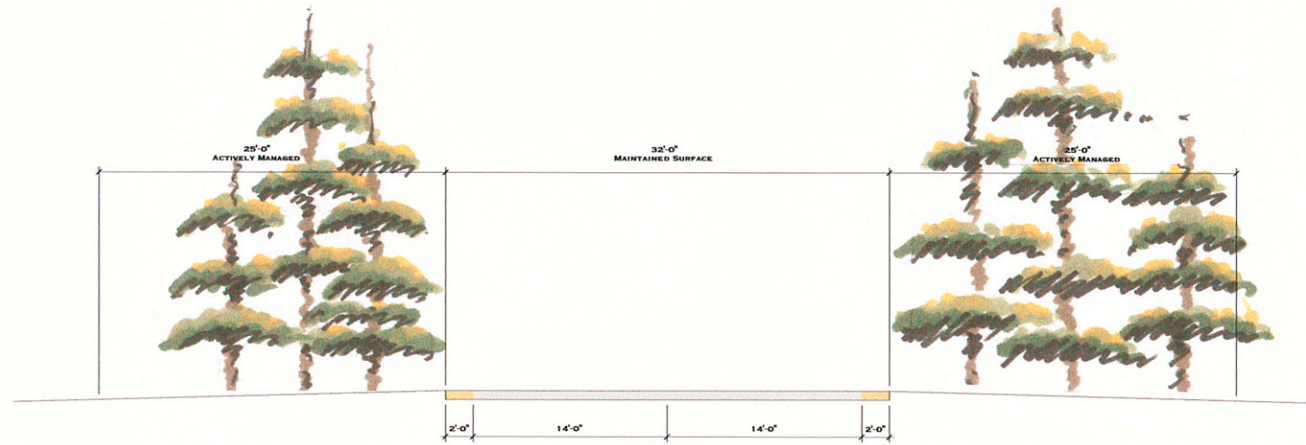

TWO LANE ACCESS ROAD

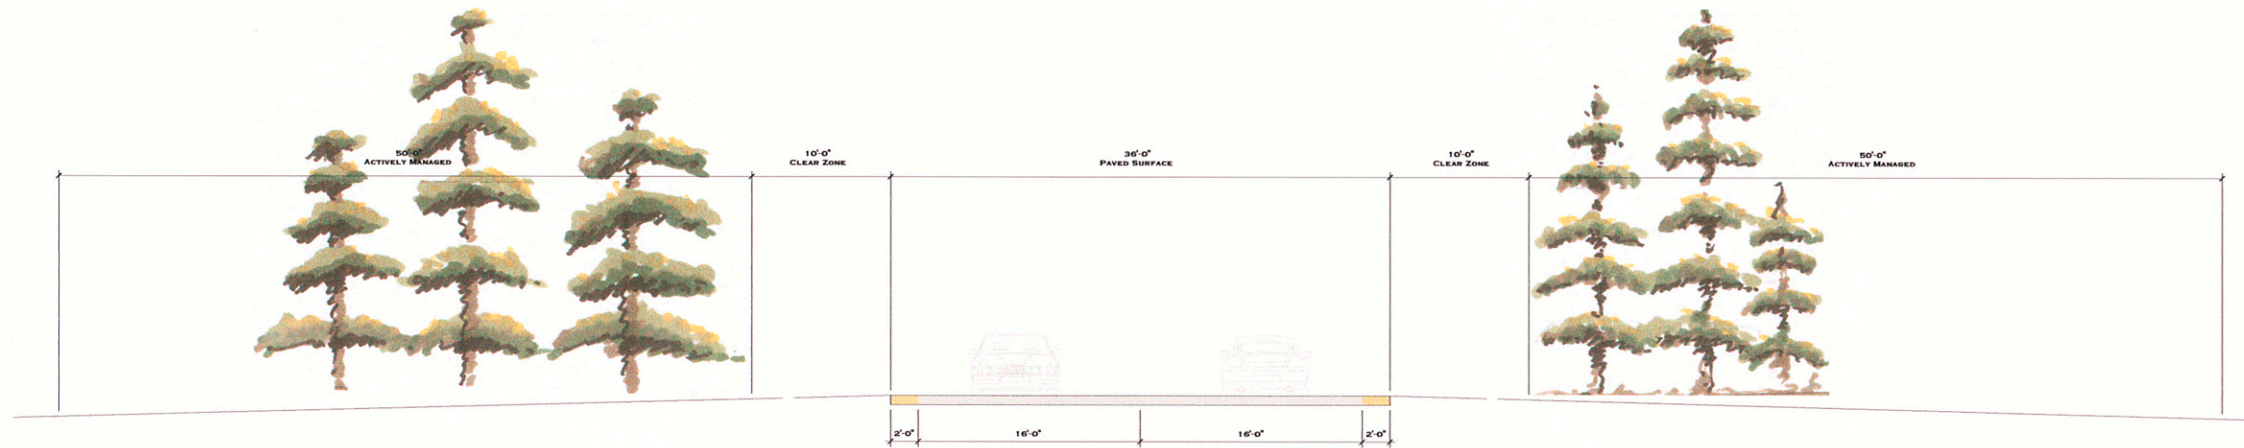

TWO LANE HIGHWAY

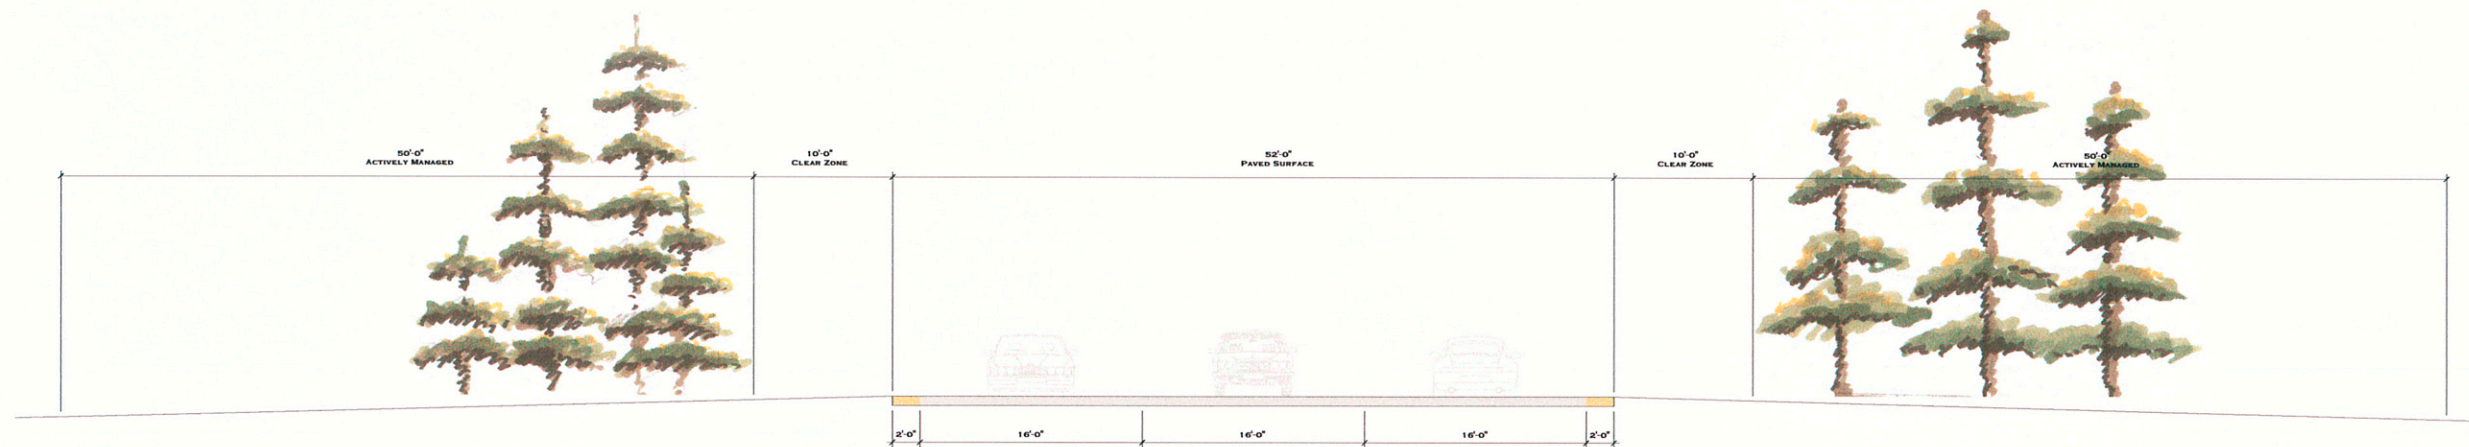

THREE LANE HIGHWAY

ESPIRITULOCCI
The Spirit of the Place
2775 East International Road Phone: 480.481.9180
Suite 477, Paradise, AZ 85225 Fax: 480.481.9180
www.espiritulocci.com

The information contained in this graphic has been supplied in whole or in part by the Client and/or their consultants and may have been altered in whole or in part by Espirito Loci Incorporated at the request of the Client.

The drawings and information depicted herein are conceptual only and are not intended to represent final architecture, planning, or design concepts. We do not represent, warrant, or guarantee that such information is true or that it accurately reflects existing or future development.

Drawings and Specifications are instruments of service and the property of Espirito Loci Incorporated and may not be reproduced or used for any purpose without the written permission of Espirito Loci Incorporated.